


Water Connections Fire and Domestic

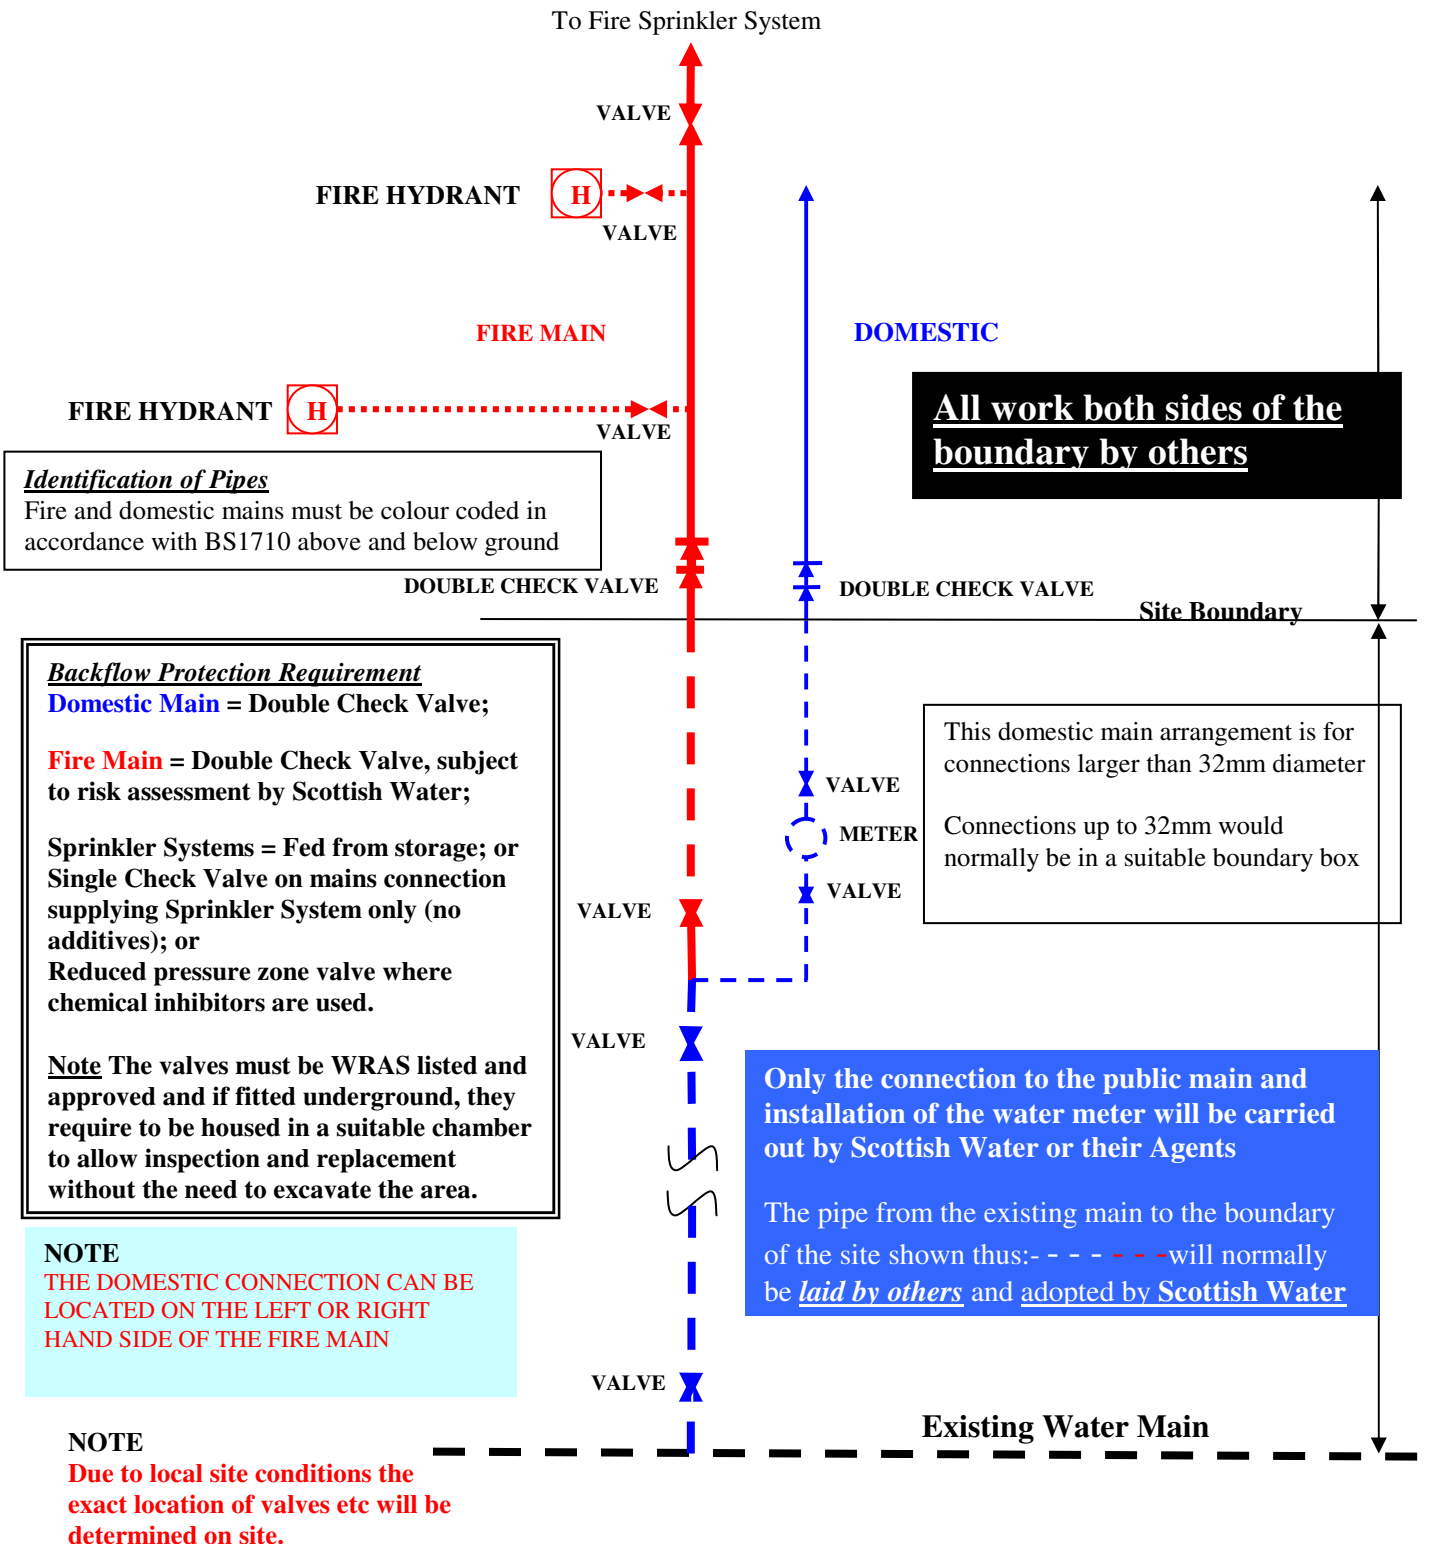

TYPICAL FIRE AND DOMESTIC MAINS ARRANGEMENT